



B.C LAND SURVEYOR'S CERTIFICATE SHOWING LOCATION OF STRUCTURES ON LOT XX, BLOCK XX, GROUP 1, NEW WESTMINSTER DISTRICT, PLAN XXXX

1 : 150  ALL DISTANCES ARE IN METERS UNLESS STATED OTHERWISE

PID: XXX-XXX-XXX
 CIVIC ADDRESS: 1000 ENCROACHMENT AVENUE, VANCOUVER, BC

THIS PLAN WAS PREPARED FOR MUNICIPAL INSPECTION PURPOSES AND IS FOR THE EXCLUSIVE USE OF CLIENT.

NOT SUITABLE FOR MORTGAGE PURPOSES

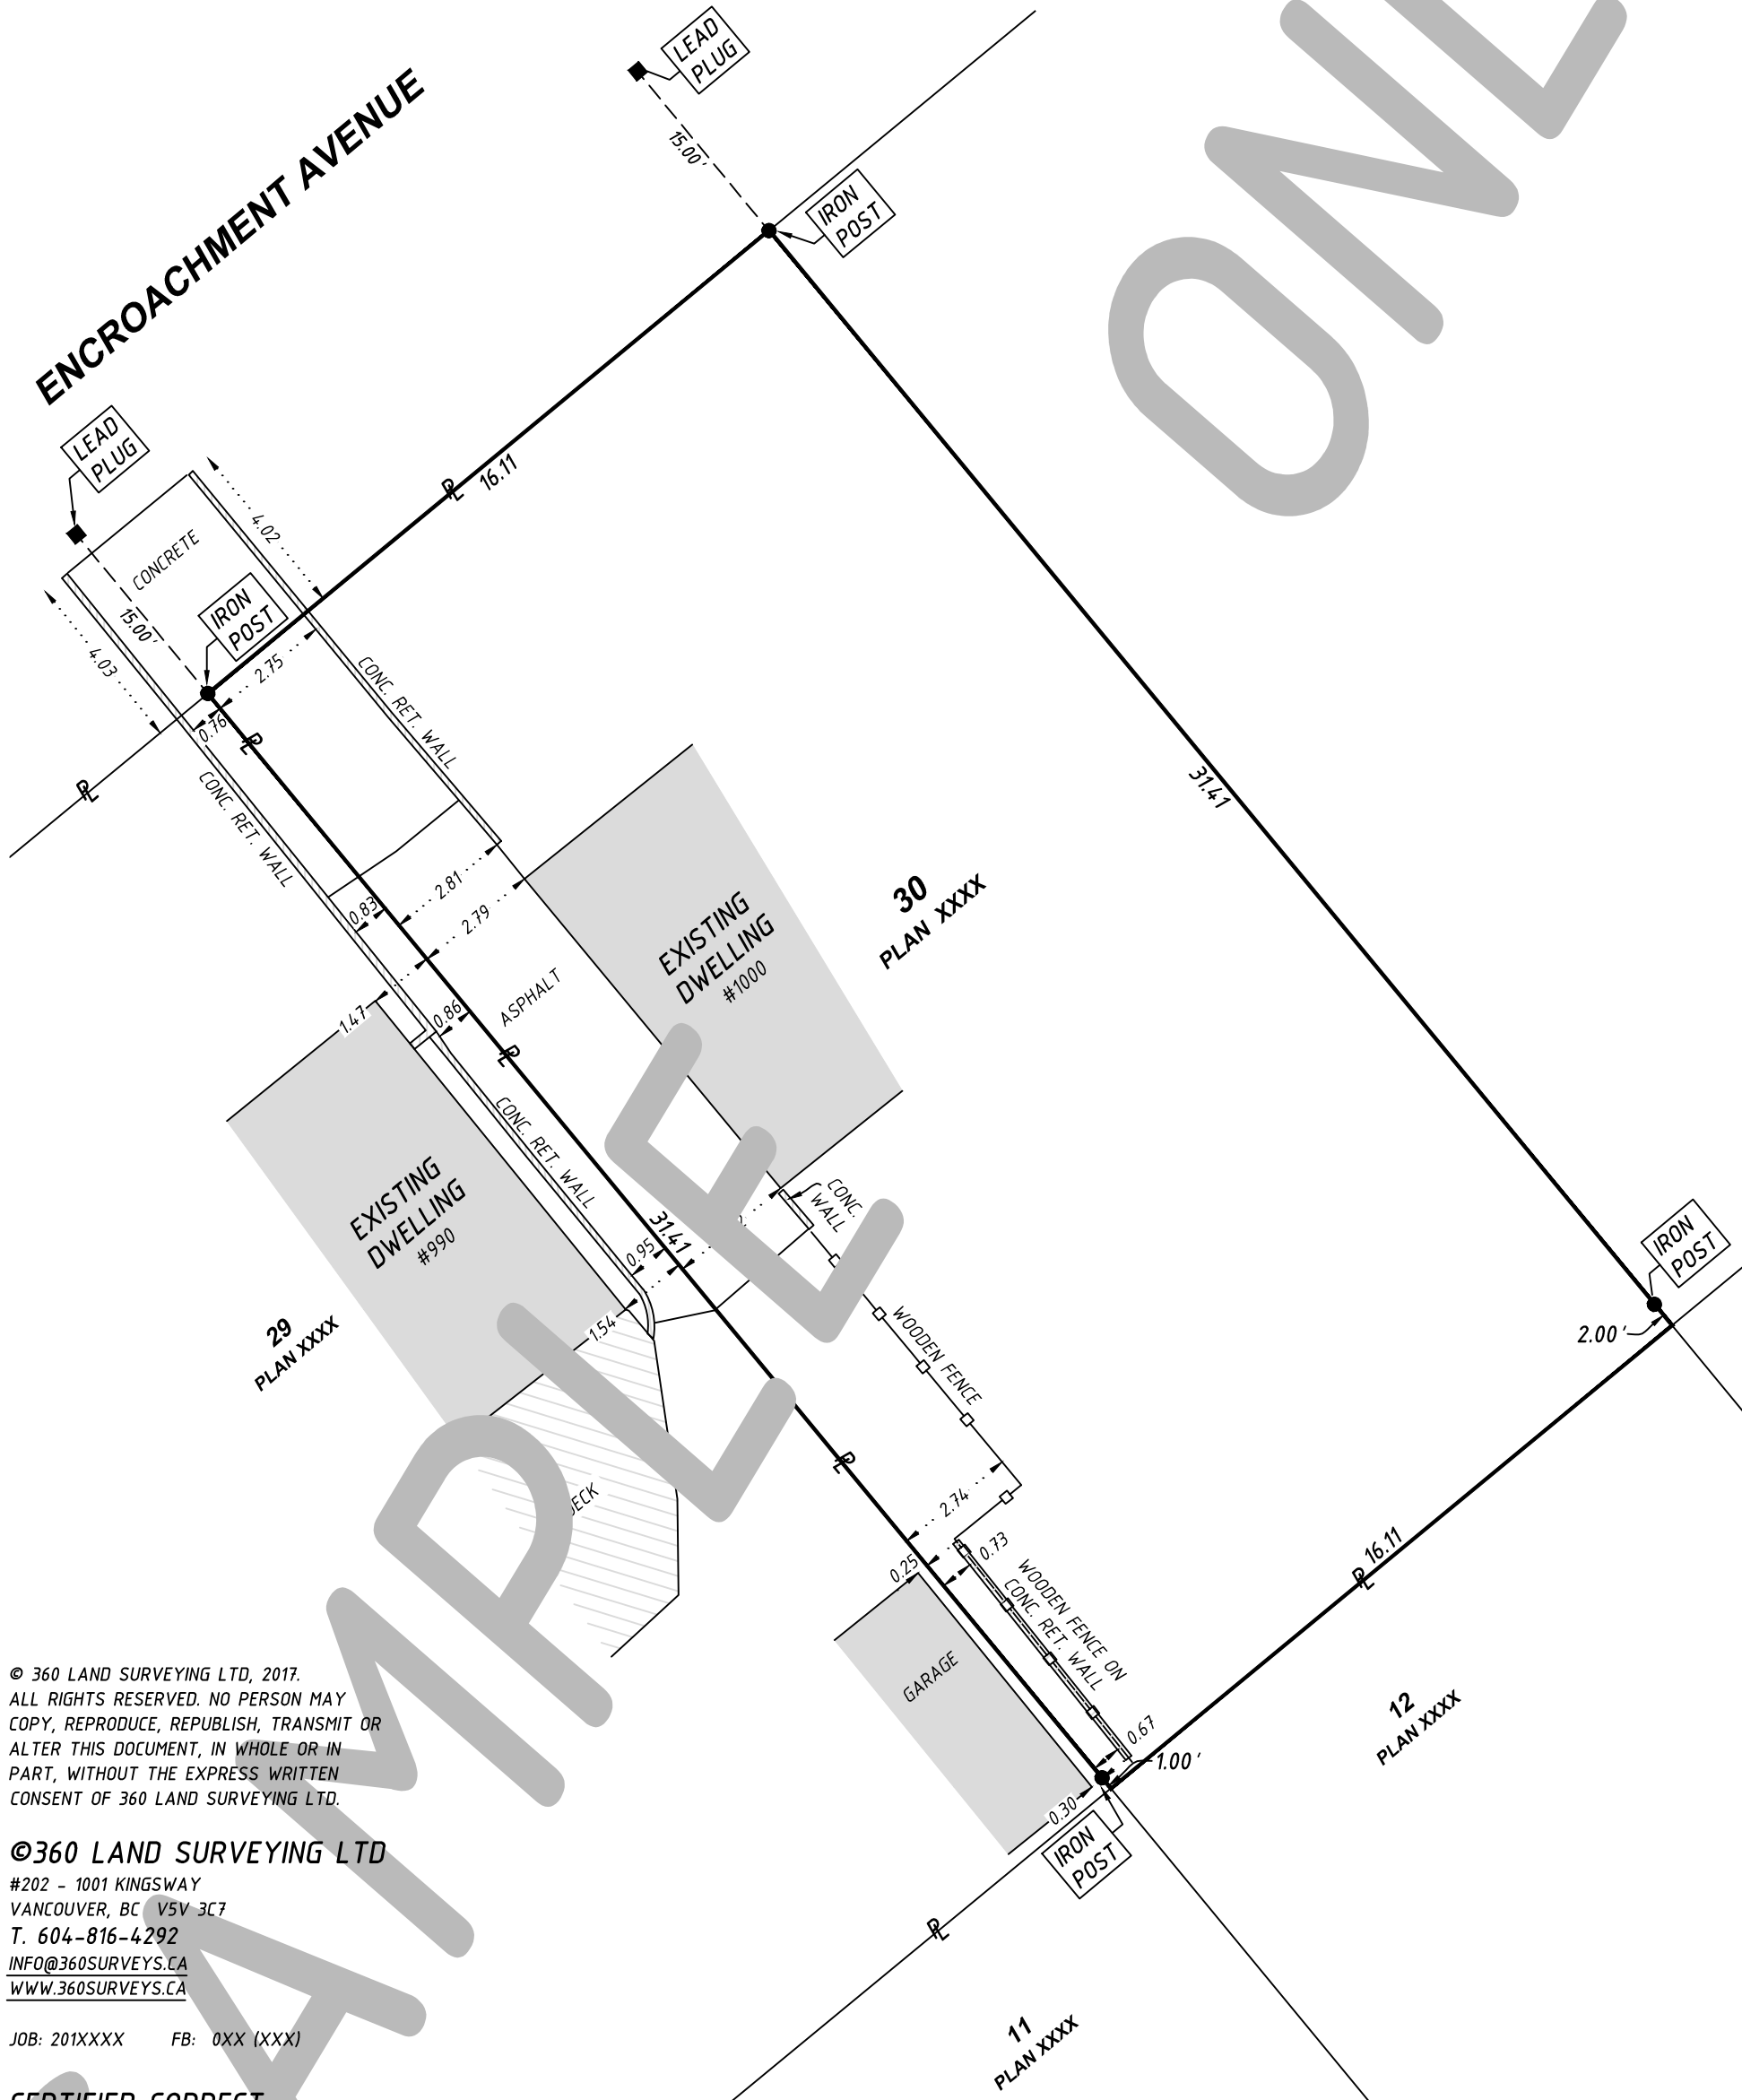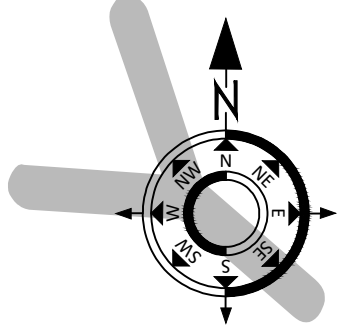

© 360 LAND SURVEYING LTD, 2017.
 ALL RIGHTS RESERVED. NO PERSON MAY COPY, REPRODUCE, REPUBLISH, TRANSMIT OR ALTER THIS DOCUMENT, IN WHOLE OR IN PART, WITHOUT THE EXPRESS WRITTEN CONSENT OF 360 LAND SURVEYING LTD.

©360 LAND SURVEYING LTD
 #202 - 1001 KINGSWAY
 VANCOUVER, BC V5V 3C7
 T. 604-816-4292
 INFO@360SURVEYS.CA
 WWW.360SURVEYS.CA

JOB: 201XXXX FB: 0XX (XXX)

CERTIFIED CORRECT

ACCORDING TO LAND TITLE & SURVEY AUTHORITY RECORDS AND FIELD SURVEY. UNREGISTERED INTERESTS HAVE NOT BEEN INCLUDED OR CONSIDERED.

EVGENY PETUSHKOV, BCLS
 DAY MONTH, YEAR

THIS DOCUMENT SHOWS THE RELATIVE LOCATION OF THE SURVEYED STRUCTURES AND FEATURES WITH RESPECT TO THE BOUNDARIES OF THE PARCEL DESCRIBED ABOVE.

360 LAND SURVEYING AND E. PETUSHKOV, BCLS ACCEPT NO RESPONSIBILITY AND HEREBY DISCLAIM ALL OBLIGATIONS AND LIABILITIES FOR DAMAGES INCLUDING, BUT NOT LIMITED TO, DIRECT, INDIRECT, SPECIAL, AND CONSEQUENTIAL DAMAGES ARISING OUT OF OR IN CONNECTION WITH ANY DIRECT OR INDIRECT USE OR RELIANCE UPON THE PLAN BEYOND ITS INTENDED USE.

THIS DOCUMENT IS NOT VALID UNLESS ORIGINALLY SIGNED AND SEALED.